


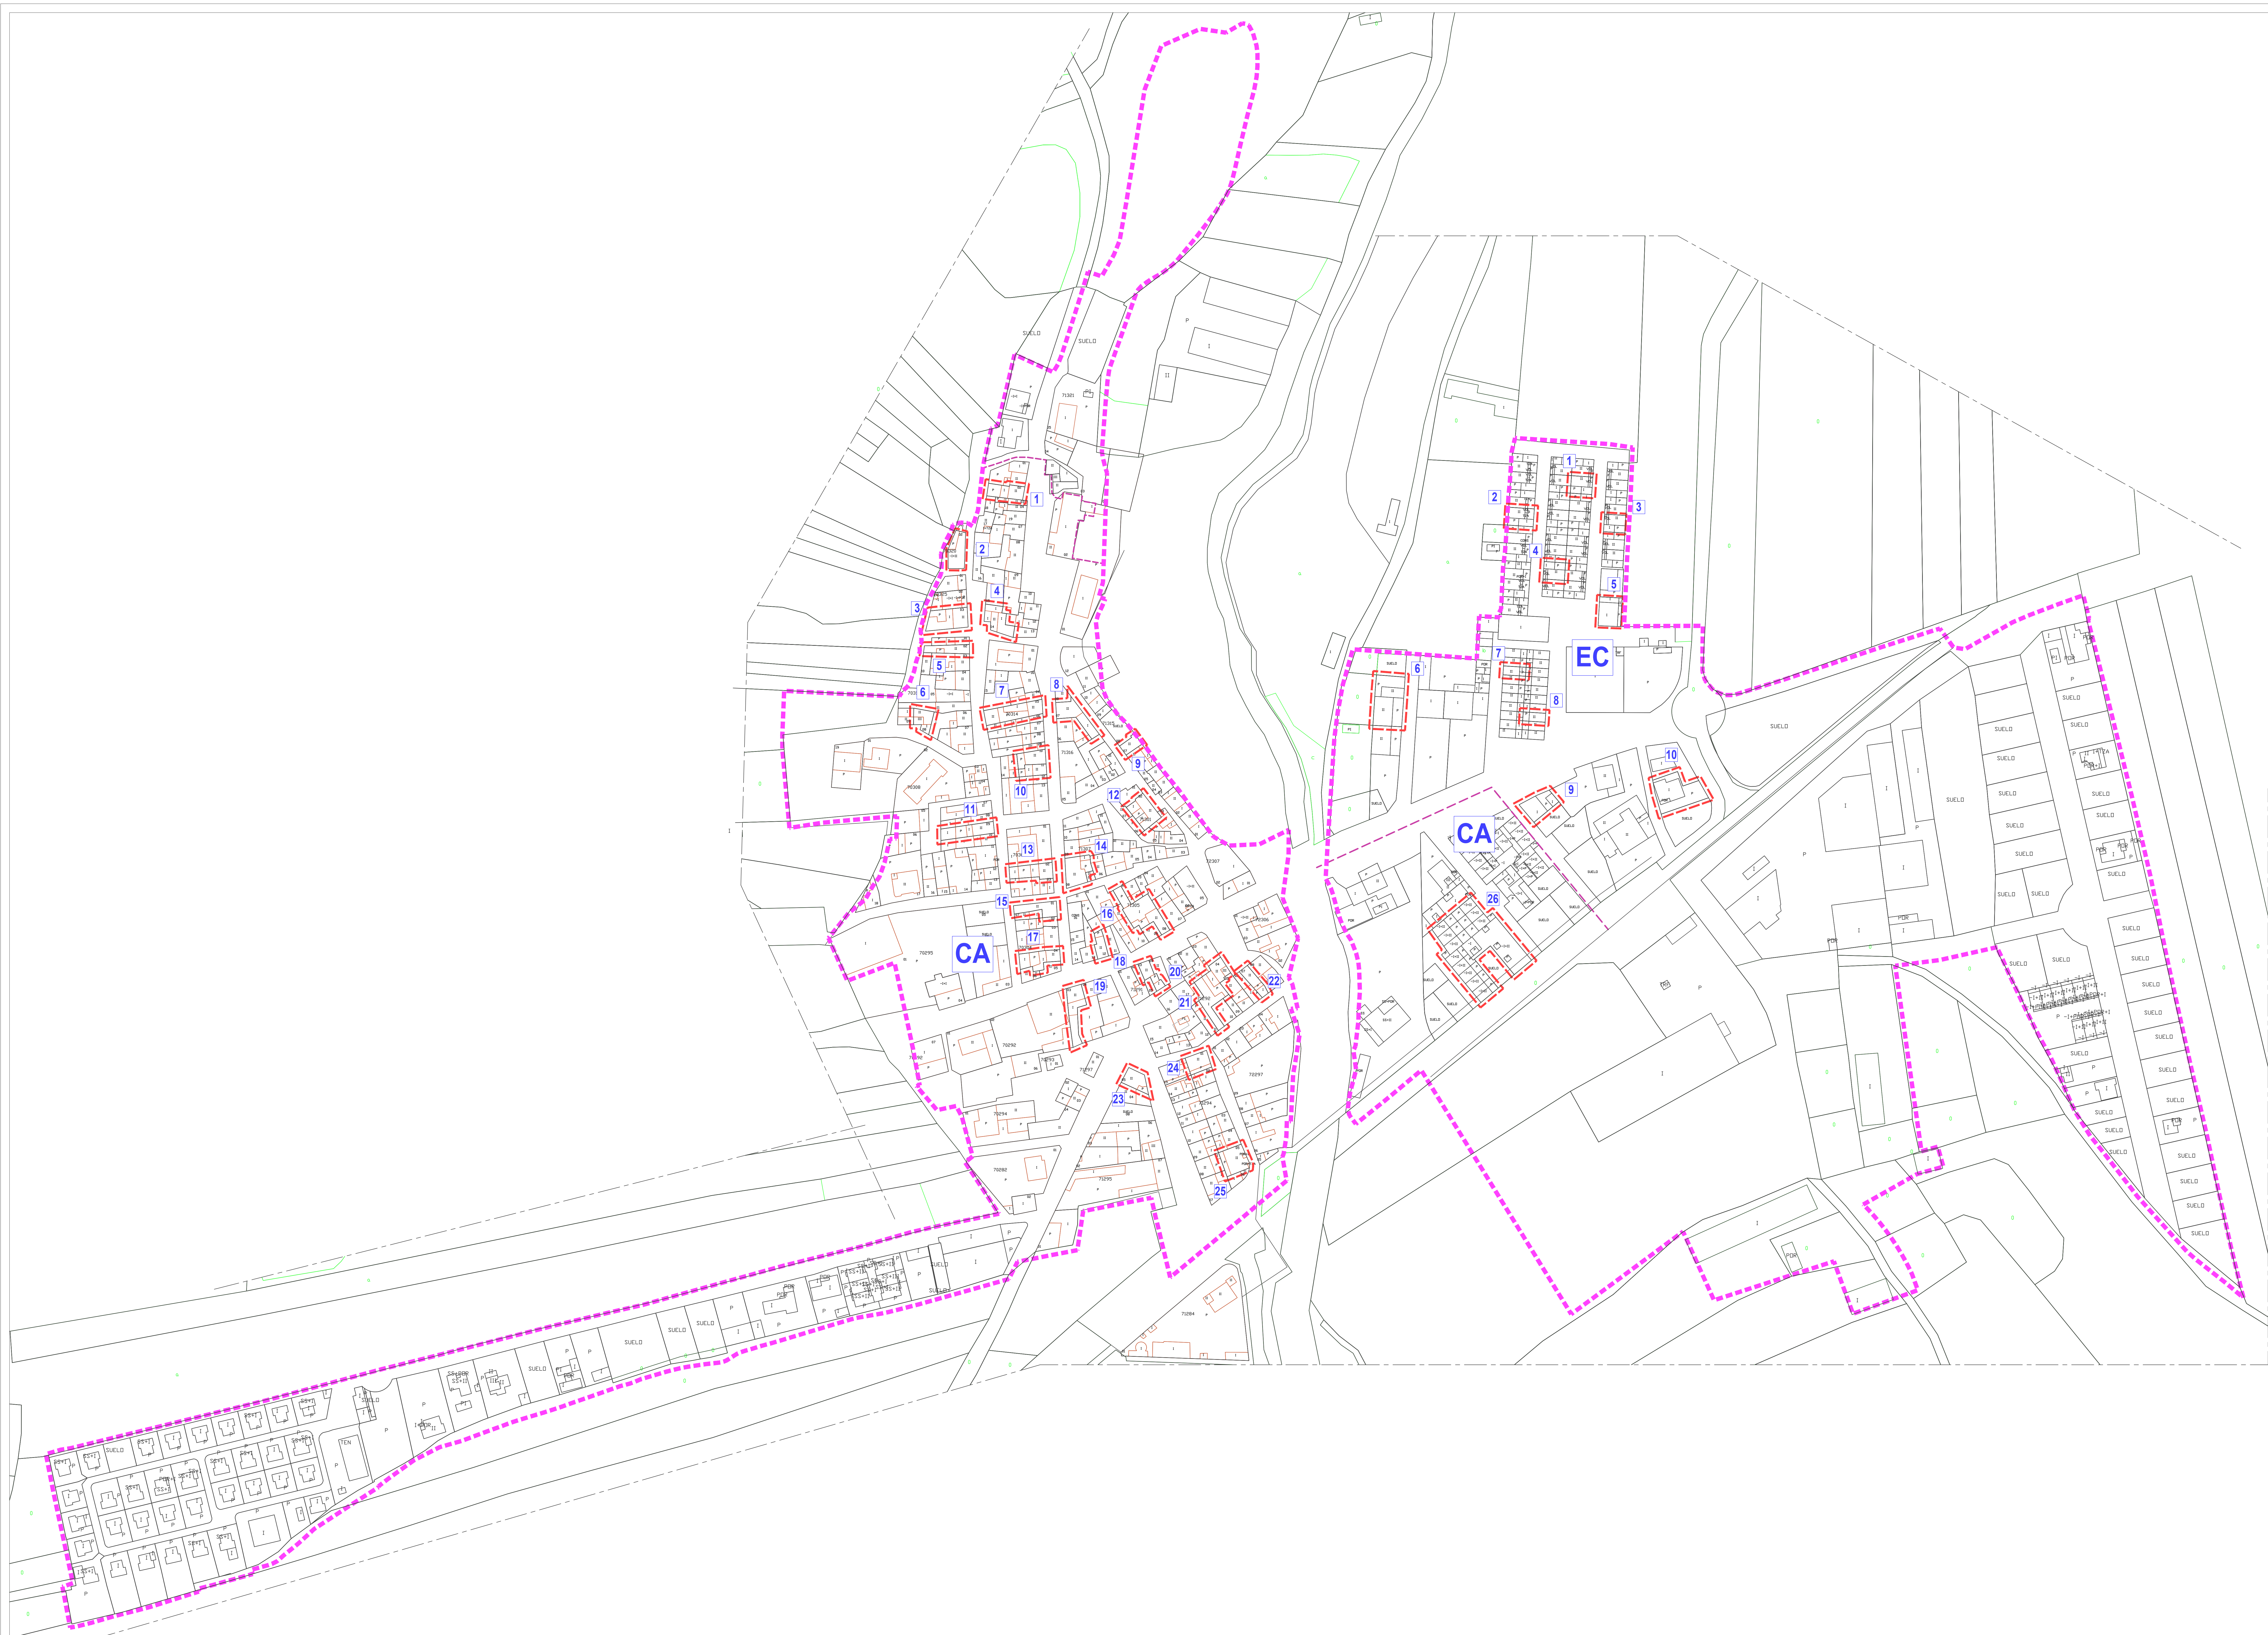

VENTAS DE HUELMA - "CA"				
	SUP. PARCELA	SUP. CONST.	PLANTAS	Ocupación %
1	147	156	1-2	84,63
2	175	341	1-2	84,00
3	248	288	1-2	81,05
4	205	246	1-2	100,00
5	115	202	1-2	90,48
6	111	292	1-2	100,00
7	269	417	1-2	84,76
8	193	238	1-2	100,00
9	71	142	1-2	100,00
10	215	337	1-2	84,19
11	137	158	1-2	70,80
12	202	316	1-2	92,57
13	182	199	1-2	93,41
14	212	313	1-2	83,49
15	138	282	1-2	100,00
16	345	331	1-2	72,46
17	187	196	1-2	78,61
18	83	116	1-2	83,13
19	212	247	1-2	83,49
20	90	138	1-2	76,77
21	366	405	1-2	82,79
22	105	188	1-2	89,52
23	134	236	2	86,57
24	125	211	1-2	79,20
25	108	322	1-2	81,82
26	1440	2908	2	73,47
Media edif. m²/m²		1,54	2	85,28

VENTAS DE HUELMA - "EC"				
	SUP. PARCELA	SUP. CONST.	PLANTAS	Ocupación %
1	118	142	1-2	73,73
2	144	151	1-2	67,36
3	118	142	1-2	72,88
4	118	142	1-2	72,88
5	202	190	1-2	90,10
6	454	482	2	53,30
7	63	102	1-2	88,89
8	63	92	2	73,02
9	198	147	1	74,24
10	425	168	1	39,53
Media edif. m²/m²		0,92	2	74,04